

DRAWING REGISTER

DRAWING SECTION	DRAWING ID	DRAWING TITLE	PAGE SIZE	CURRENT REVISION	DATE
0.0 - GENERAL					
	SK1-0.0	COVER PAGE AND DRAWING REGISTER	A2	4	16/03/2026
1.0 - SITE PLANS					
	SK1-1.0	SITE PLAN	A2	4	16/03/2026
	SK1-1.1	GENERAL ARRANGEMENT PLAN	A2	4	16/03/2026
2.0 - SUPPORTING PLANS					
	SK1-2.0	WALLS AND FENCING PLAN	A2	4	16/03/2026
	SK1-2.1	PROPOSED TREE PLAN	A2	4	16/03/2026

DESIGN
SQUARED



LANDSCAPE
ARCHITECTS



**Crampton
& Smith**
Architectural Builders

Design Squared Landscape Architects
207 Durham Street South
Christchurch 8011

office@design2.co.nz
design2.co.nz


Do not scale drawings. Verify all dimensions onsite before commencing work. The Copyright of these drawings and information contained remains with Design Squared Landscape Architects.

125 HARRIS CRESCENT

CONCEPT DESIGN DRAWINGS

FOR RESOURCE CONSENT

PAPANUI ZONE
SUBSTATION

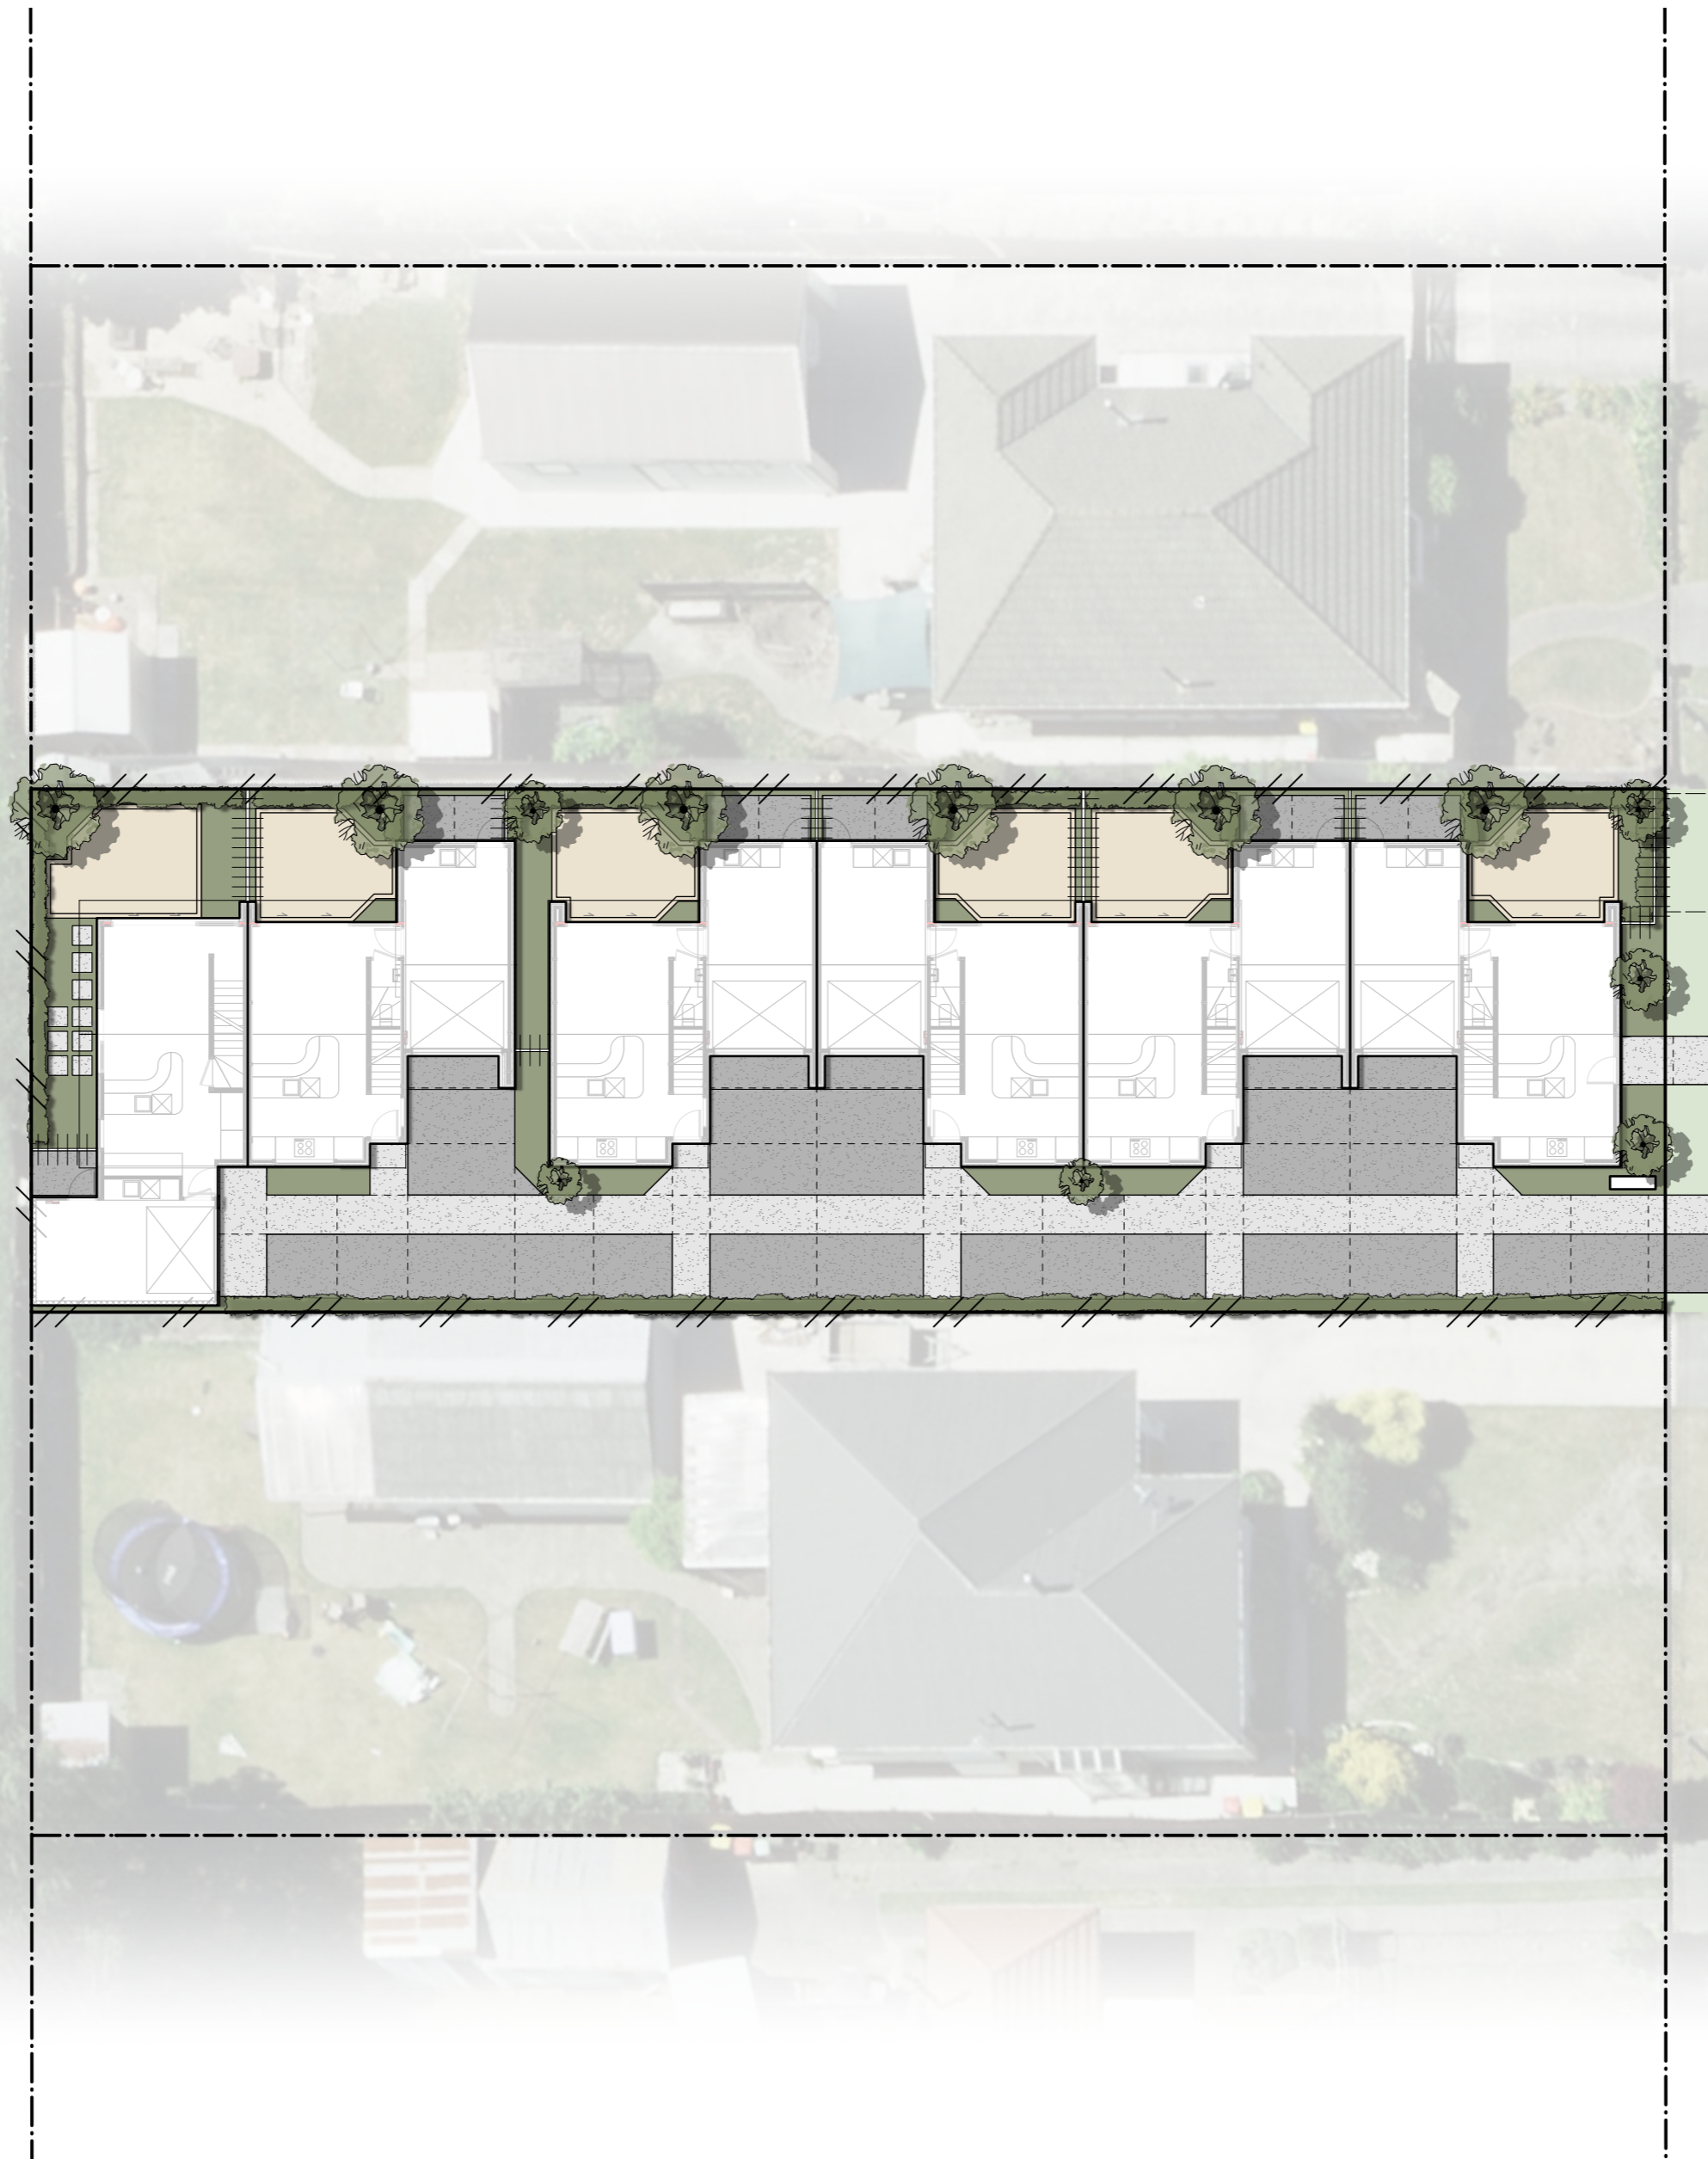

HARRIS CRESCENT

The Copyright of these drawings and information contained remains with Design Squared Landscape Architects.

Rev	Description	By	Date
4	RESOURCE CONSENT ISSUE	BP	16/03/2026



125 HARRIS CRESCENT
SITE PLAN

Status: FOR RESOURCE CONSENT
Scale: 1:100 @ A2
Drawn: BP
Checked: SD
Page Size: A2

Drawing ID: SK1-1.0
Revision: 4



LEGEND

GENERAL

- Site Boundary
- - - - - Adjoining boundary

METRICS

Zone: Medium Density Residential
 Total Site Area: 808m²
 20% (161.6m²) required in landscaping.
 15.3% (124m²) of landscaping achieved.

HARDSCAPES

- Exposed aggregate concrete
- Texture roll or sponge finish concrete
- Selected hardwood decking

SOFTSCAPES

- Planting beds. Planting is indicative only
- Existing lawn berm

TREES

- Proposed trees. Refer to tree plan for further detail

KEY NOTES

1. New driveway crossing
2. Communal letterbox bank. Clad to match buildings
3. Evergreen hedging along boundary
4. BBQ nook on deck
5. Feature espalier along batten fences between properties, eg. star jasmine
6. Utility bin storage
7. Extent of existing driveway crossing (dashed) to be removed

WALLS AND FENCES

- 1.8m high 45x45 gauged timber batten screening. Refer to walls and fencing plan
- 1.8m high timber paling fence



The Copyright of these drawings and information contained remains with Design Squared Landscape Architects.

Rev	Description	By	Date
4	RESOURCE CONSENT ISSUE	BP	16/03/2026



125 HARRIS CRESCENT
GENERAL ARRANGEMENT PLAN




Status: FOR RESOURCE CONSENT
 Scale: 1:100 @ A2
 Drawn: BP
 Checked: SD
 Page Size: A2


Drawing ID: **SK1-1.1**
 Revision: **4**



LEGEND

WALLS AND FENCES

-  1.8m high 45x45 gauged timber batten **solid** screening painted to match building colour
-  1.8m high 45x45 gauged timber batten **open style** screening painted to match building colour
-  1.8m high timber paling fence along boundaries

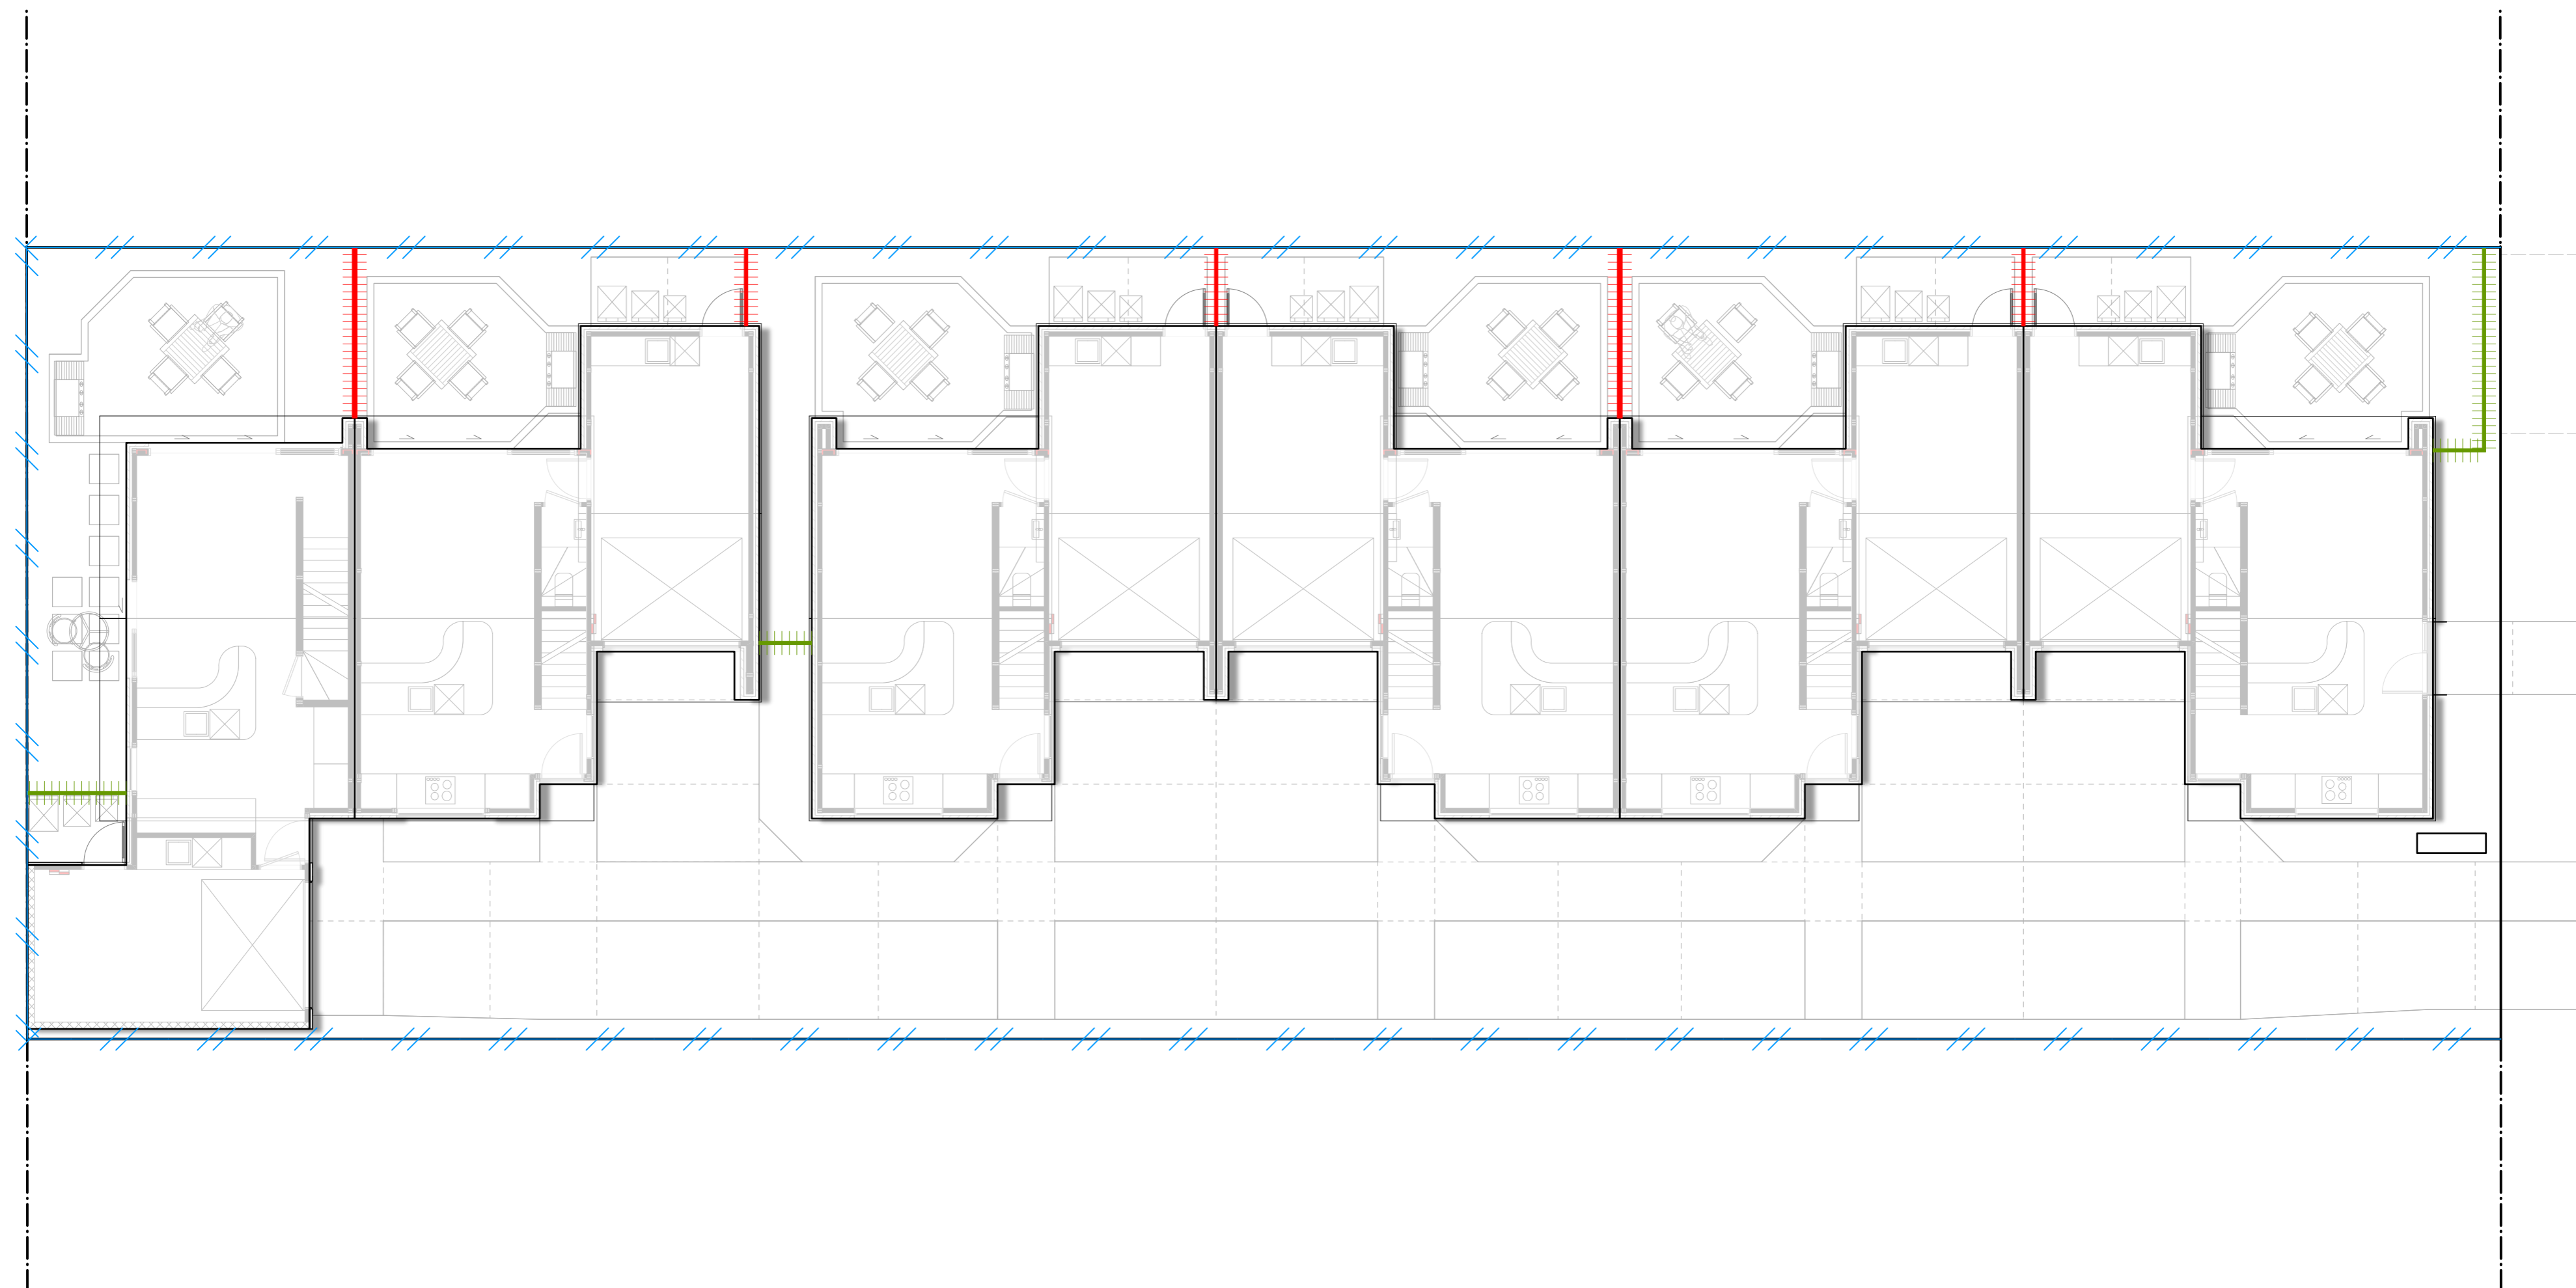

The Copyright of these drawings and information contained remains with Design Squared Landscape Architects.

Rev	Description	By	Date
4	RESOURCE CONSENT ISSUE	BP	16/03/2026



125 HARRIS CRESCENT
WALLS AND FENCING PLAN

Status: FOR RESOURCE CONSENT
Scale: 1:100 @ A2
Drawn: BP
Checked: SD
Page Size: A2



Drawing ID: **SK1-2.0**
Revision: **4**

TREE SCHEDULE


ID	Qty	Botanical Name	Common Name	Grade	Min. Height at Time of Planting
Cer can	3	<i>Cercis canadensis</i> 'Forest Pansy'	Eastern Redbud	45L	1.5m
Cor edd	3	<i>Cornus</i> 'Eddie's White Wonder'	Flowering Dogwood	45L	1.5m
Mag gra t	6	<i>Magnolia grandiflora</i> 'Teddy Bear'	Evergreen Magnolia	25L	1.5m




Cercis canadensis 'Forest Pansy'
Eastern Redbud



Cornus 'Eddie's White Wonder'
Flowering Dogwood

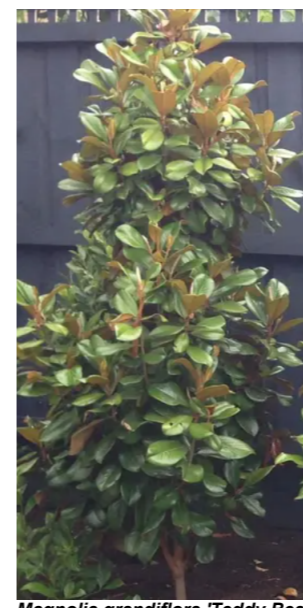

Magnolia grandiflora 'Teddy Bear'
Evergreen Magnolia

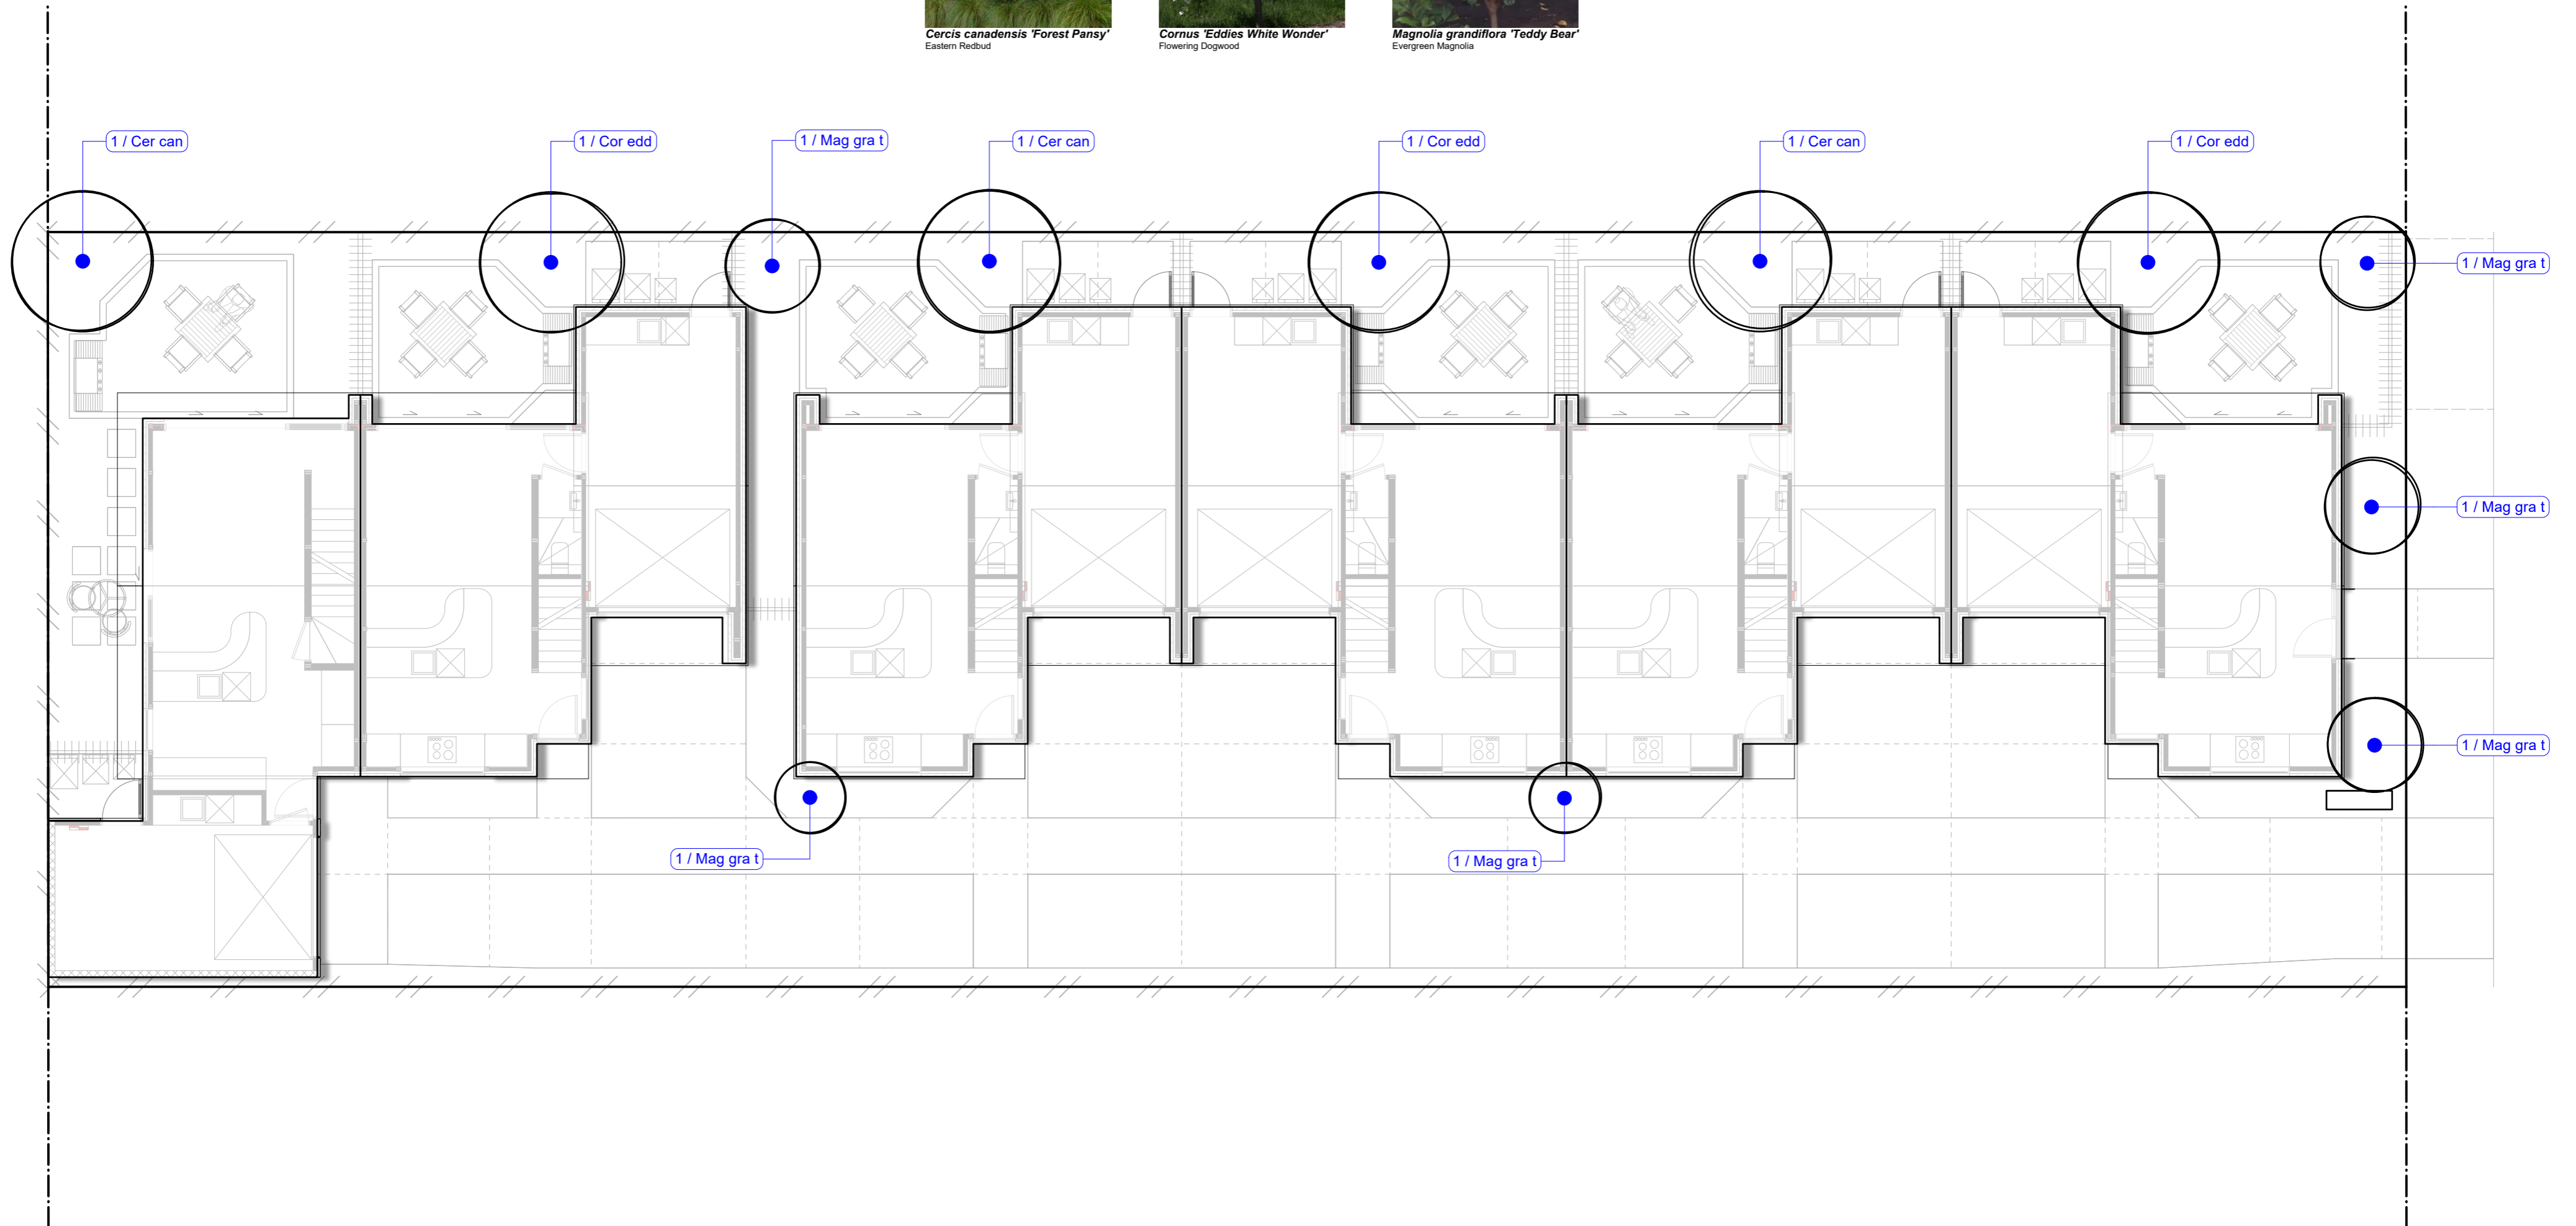

The Copyright of these drawings and information contained remains with Design Squared Landscape Architects.

Rev	Description	By	Date
4	RESOURCE CONSENT ISSUE	BP	16/03/2026



125 HARRIS CRESCENT
PROPOSED TREE PLAN

Status: FOR RESOURCE CONSENT
Scale: 1:100 @ A2
Drawn: BP
Checked: SD
Page Size: A2



Drawing ID: **SK1-2.1**
Revision: **4**